


DESTINAZIONE	SUP (m2)
WC	5,2
SALA	270,88
PALCO	115,3
RETRO 1	16
D1	4,63
D2	2,19
D3	2,47
D4	4,98
D5	5,98
D6	6,78
D7	4,25
TOTALE	438,66

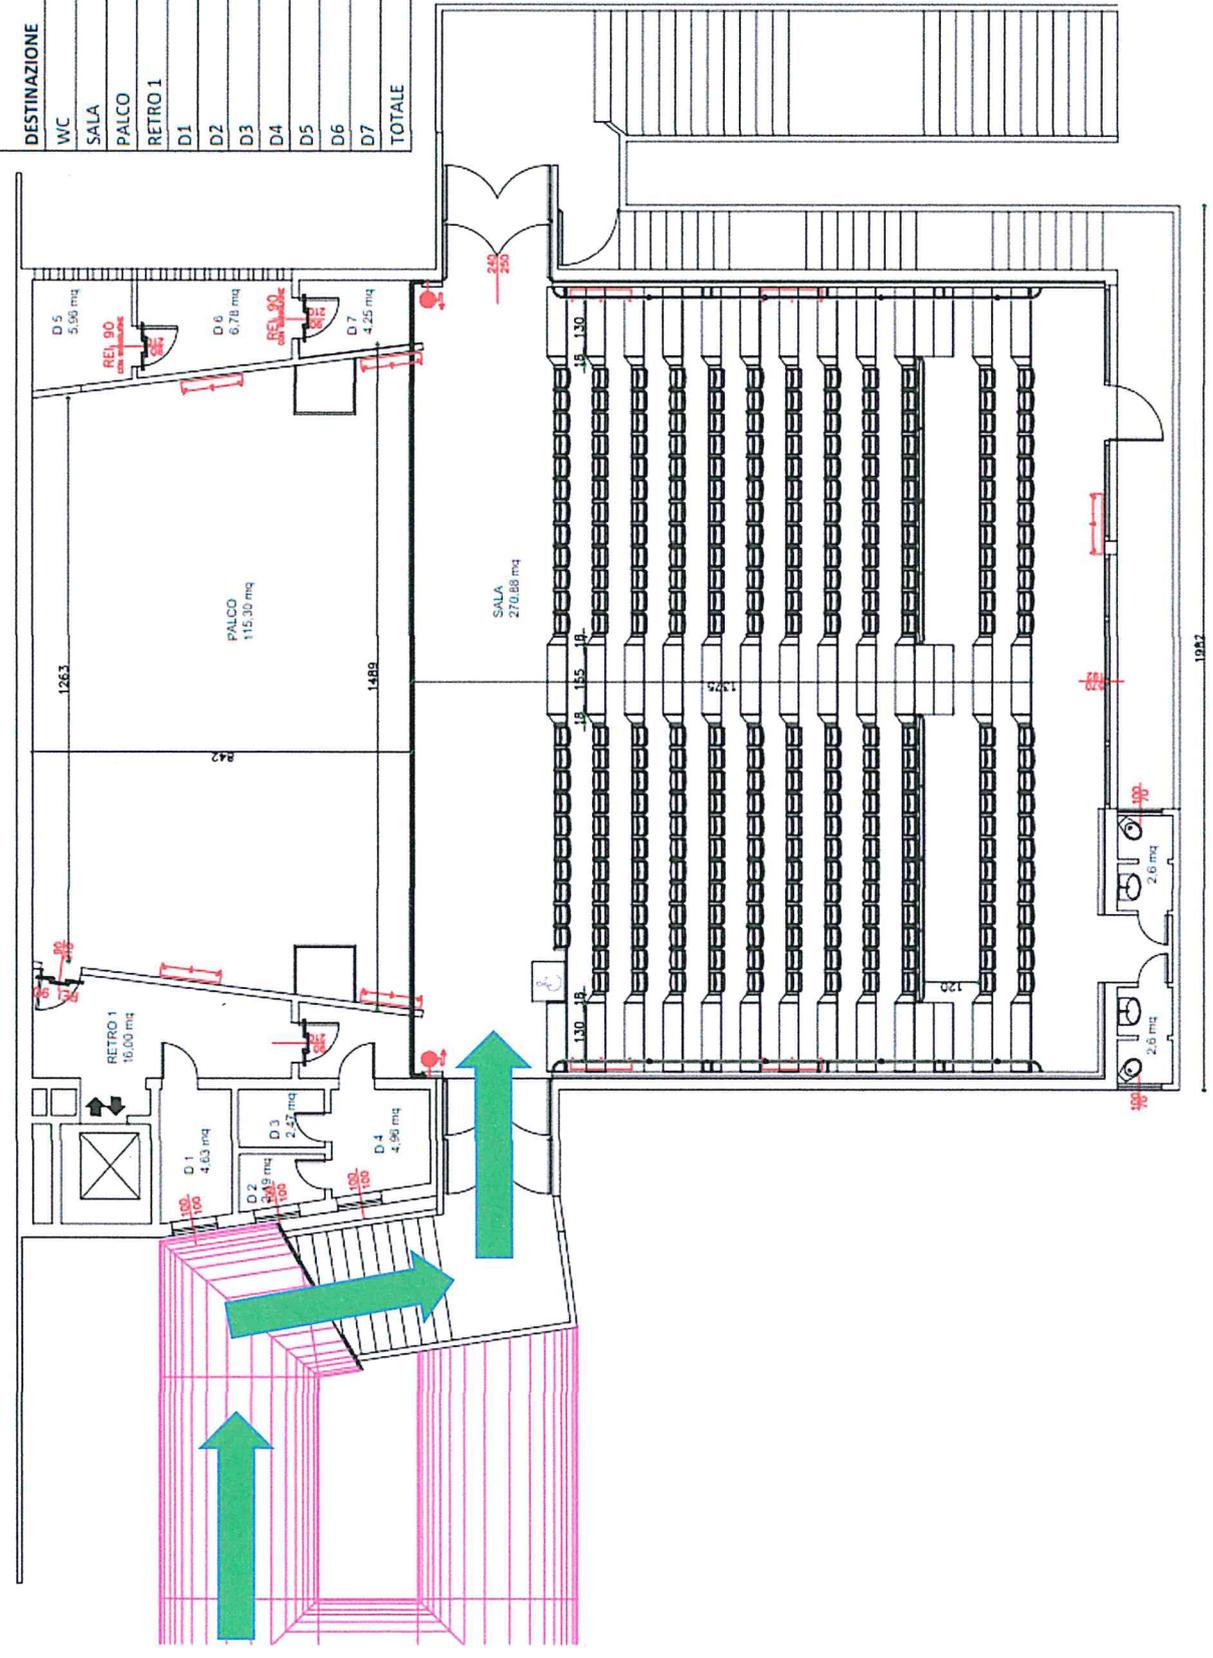

10x7

